


Optigreen System Type "Pitched Roof"

Solution 2: WITH Anti-Slip System (> 15° pitch)

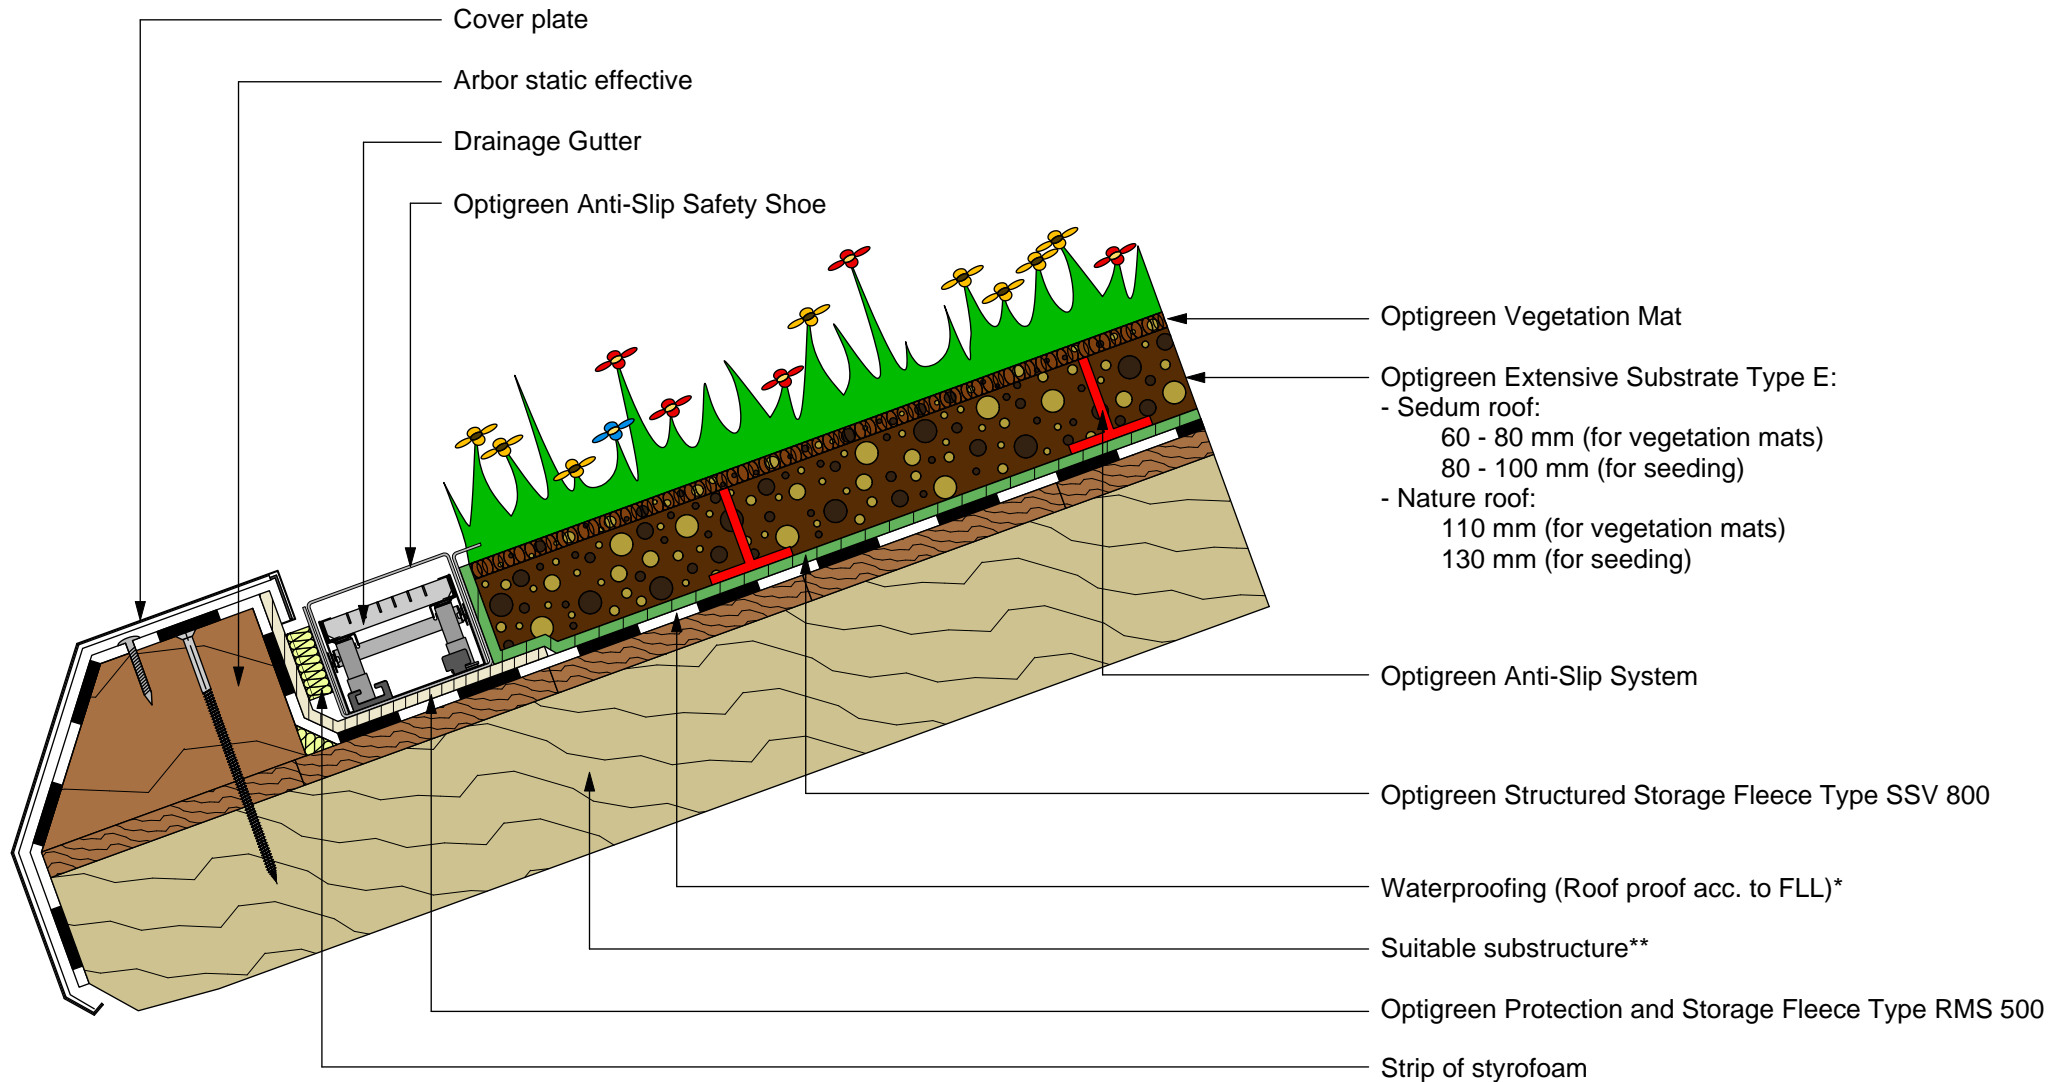

* Installation and responsibility by each designated trade.

OPTIGREEN[®]
ROOF GREENING

The depicted solution is intended for use with green roof systems. Other construction tradework is simplified in this representation and should be constructed according to current industry standards. Optigreen reserves the right to make changes to its product solutions.

Publisher:	drawn by:	scale:	update:	Rev.:	Detail-No.:	Reprinting is only permitted with the prior permission of the editors. No responsibility for printing errors. Subject to technical modifications.
Optigrün international AG	ob	not to scale	04.07.2011	4	1.100	