


Optigreen System Type "Pitched Roof Type N"

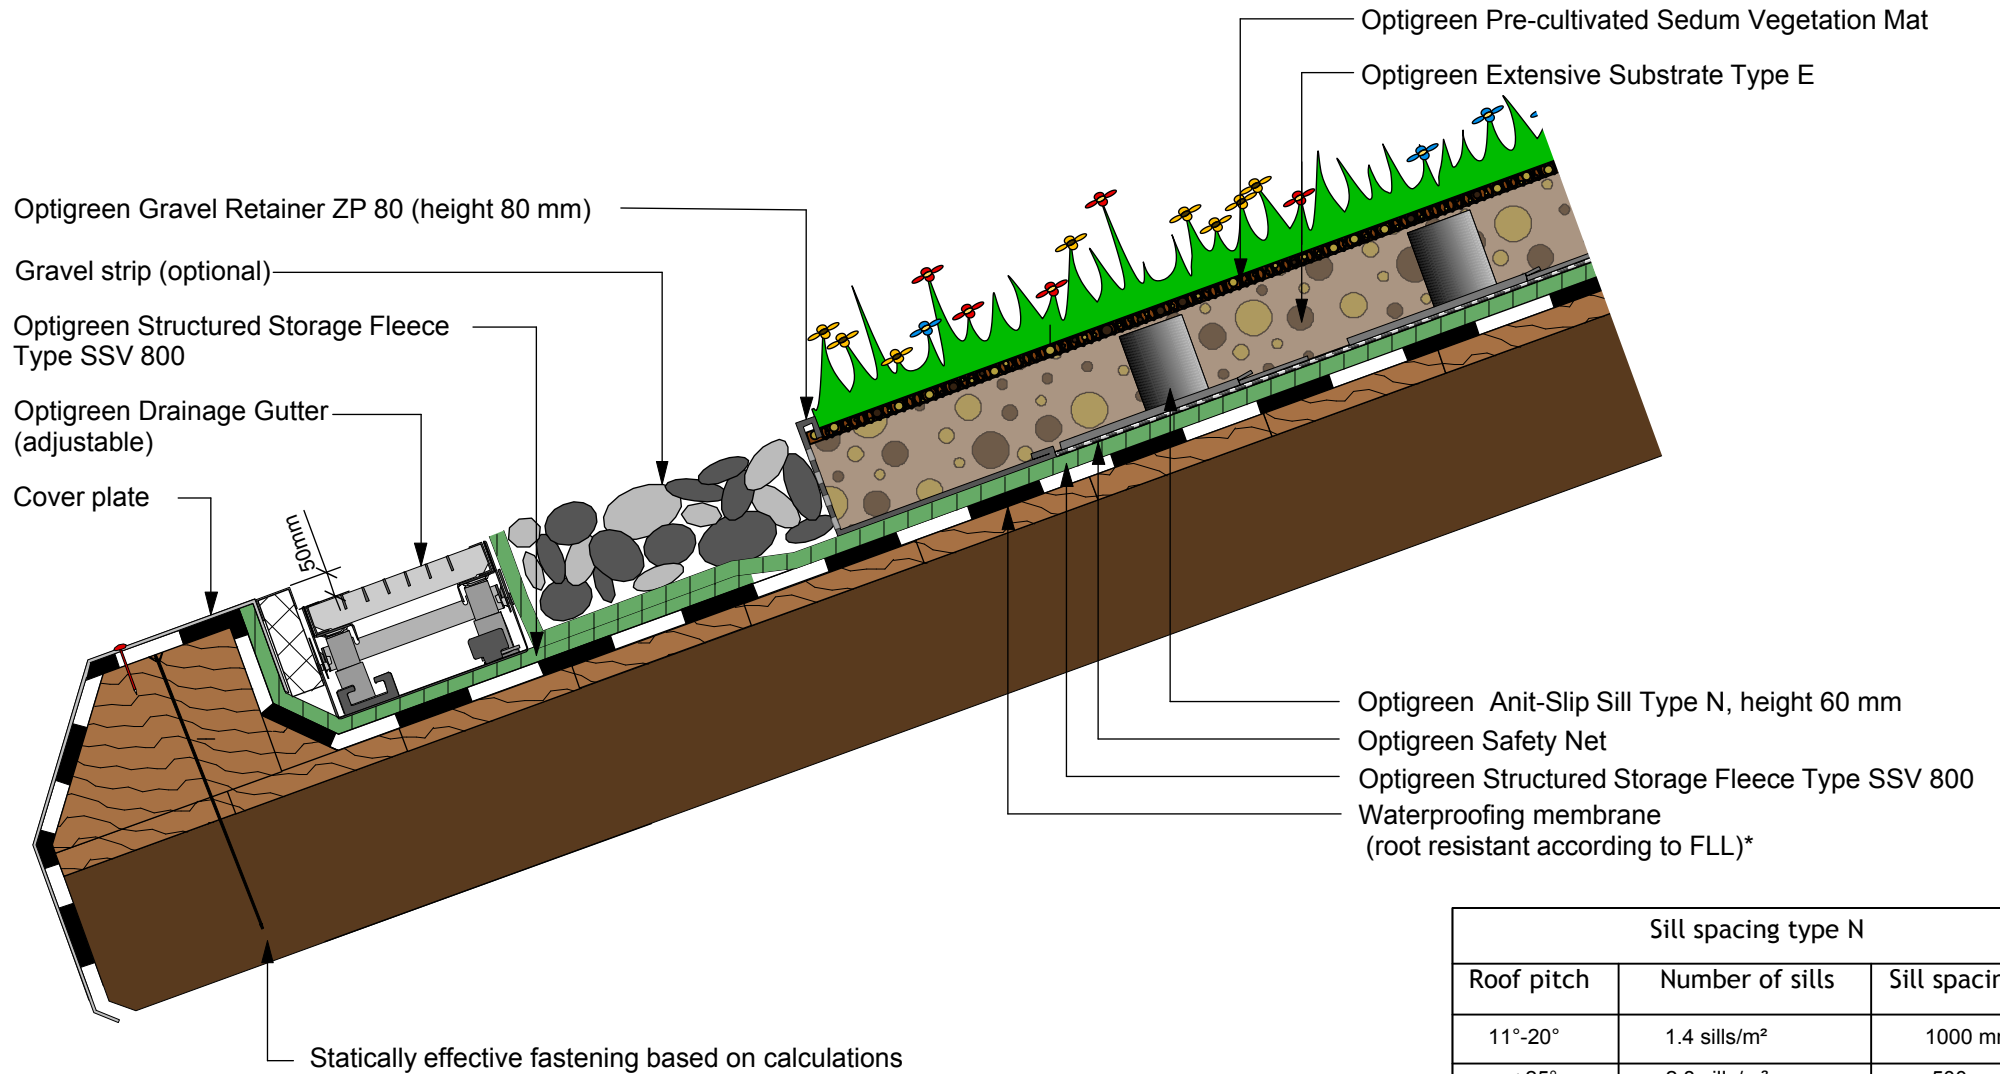

Sill spacing type N		
Roof pitch	Number of sills	Sill spacing
11°-20°	1.4 sills/m ²	1000 mm
< 25°	2.8 sills/m ²	500 mm
< 35°	4.2 sills/m ²	330 mm
< 45°	5.6 sills/m ²	250 mm

* According to national regulations

OPTIGREEN[®]
ROOF GREENING

The depicted solution is intended for use with green roof systems. Other construction tradework is simplified in this representation and should be constructed according to current industry standards. Optigreen reserves the right to make changes to its product solutions.

Approved:	drawn by:	scale:	update:	Rev.:	Detail-No.:
HV	mh	not to scale	29.07.2014	6	1.310 O

Reprinting is only permitted with the prior permission of the editors. No responsibility for printing errors. Subject to technical modifications.